




Concept Design CD1.4 C/2022/Smith

Second Storey Extension & Renovation

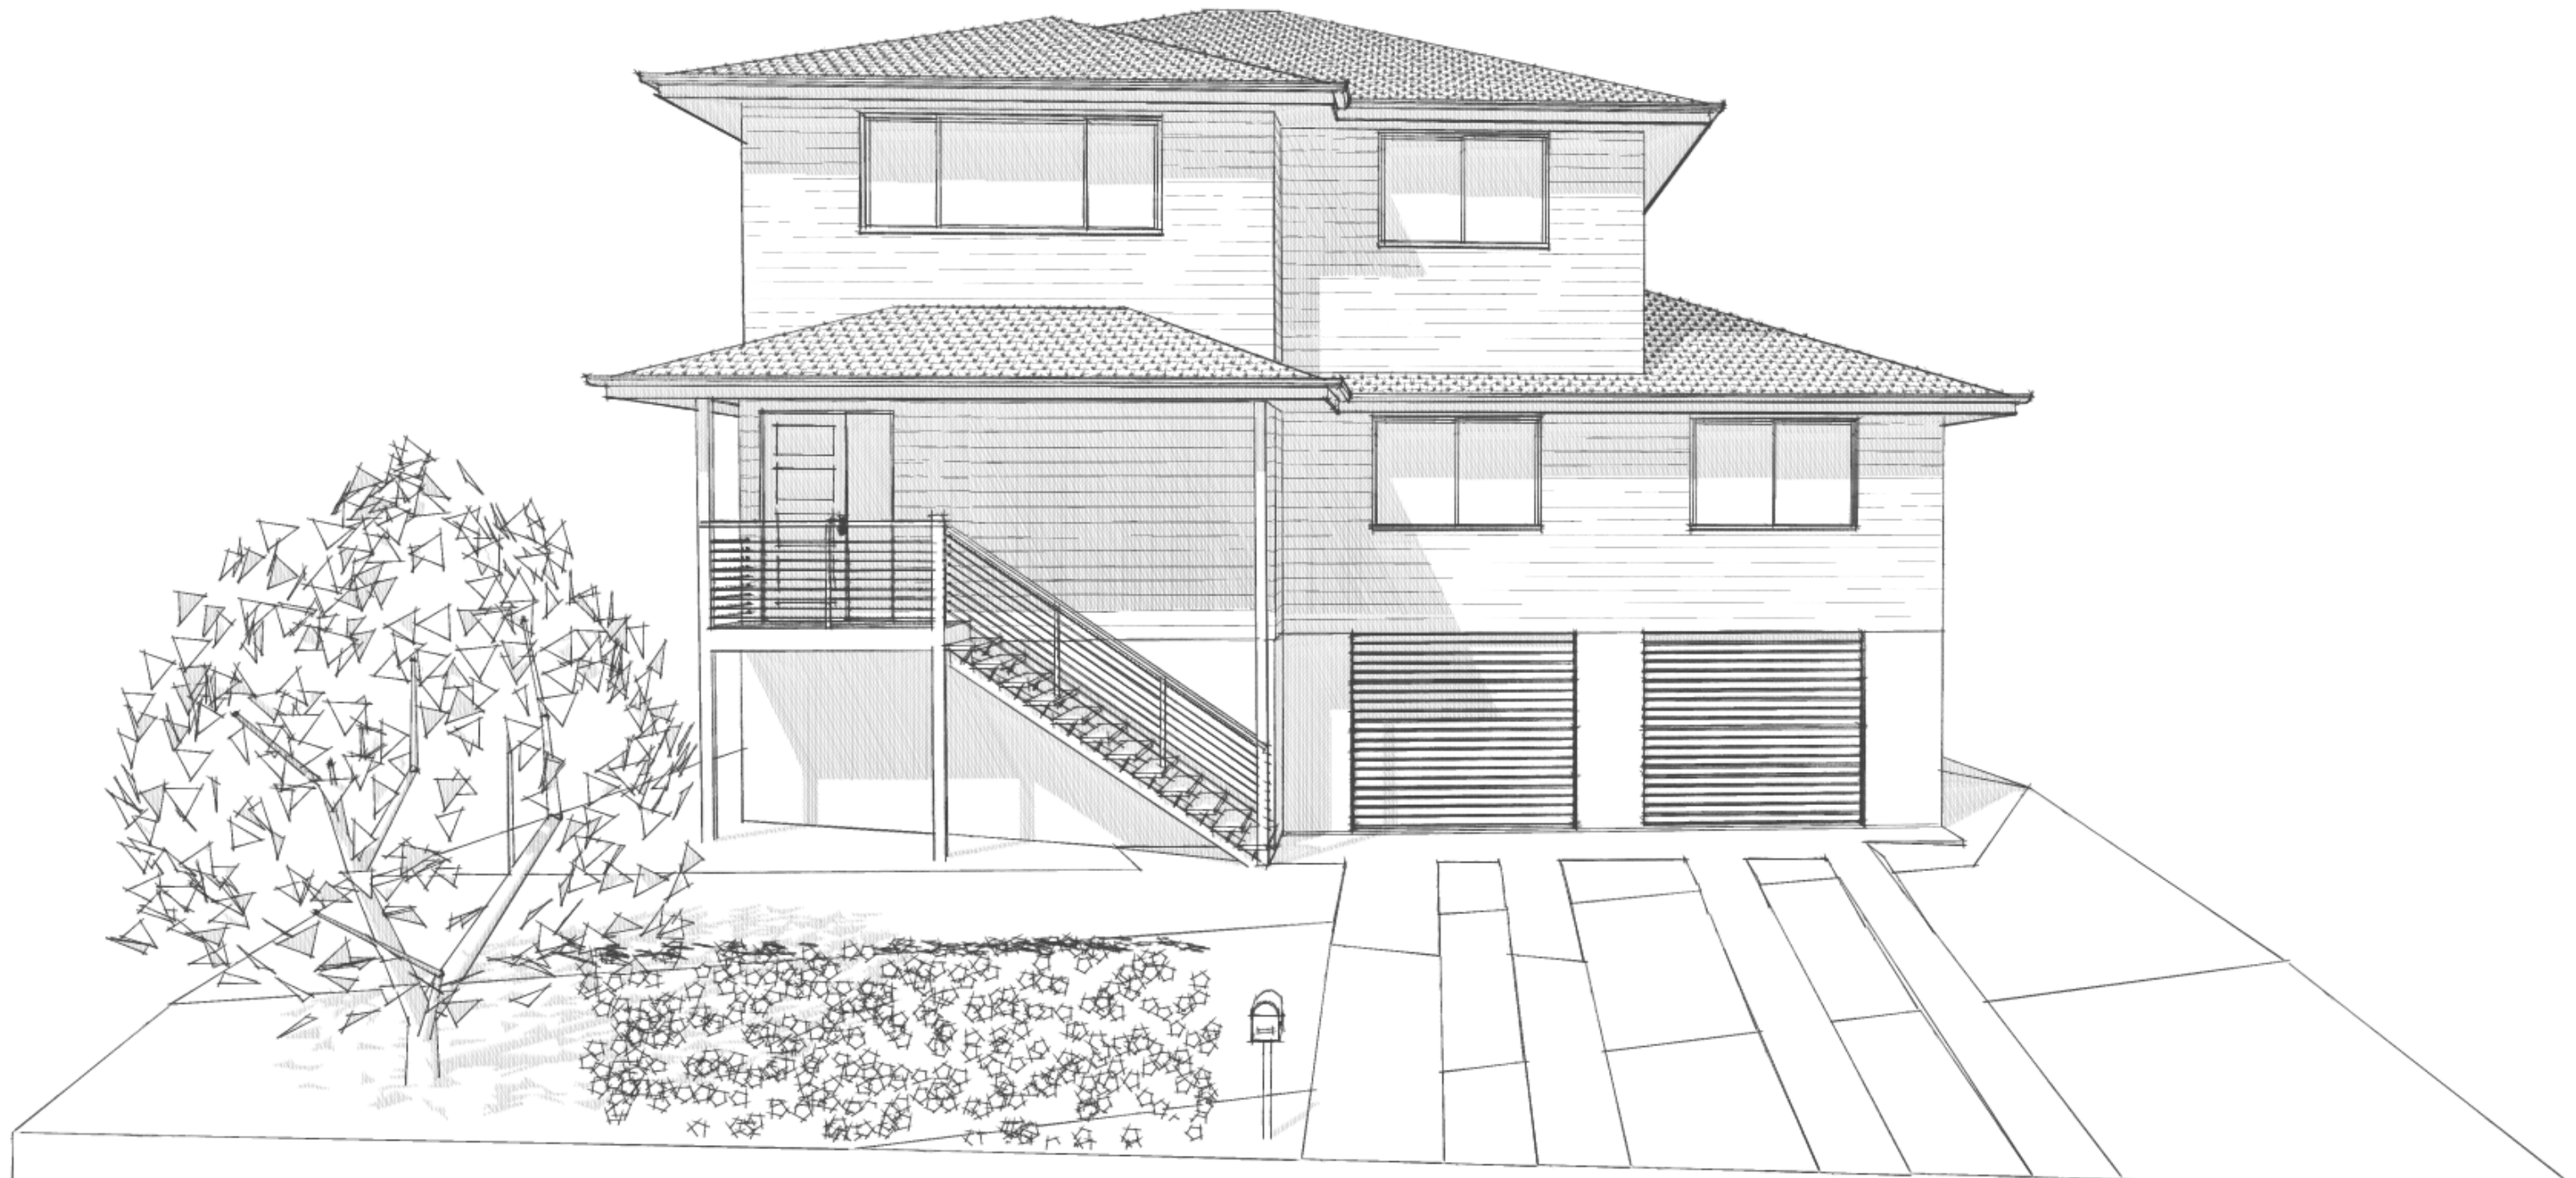

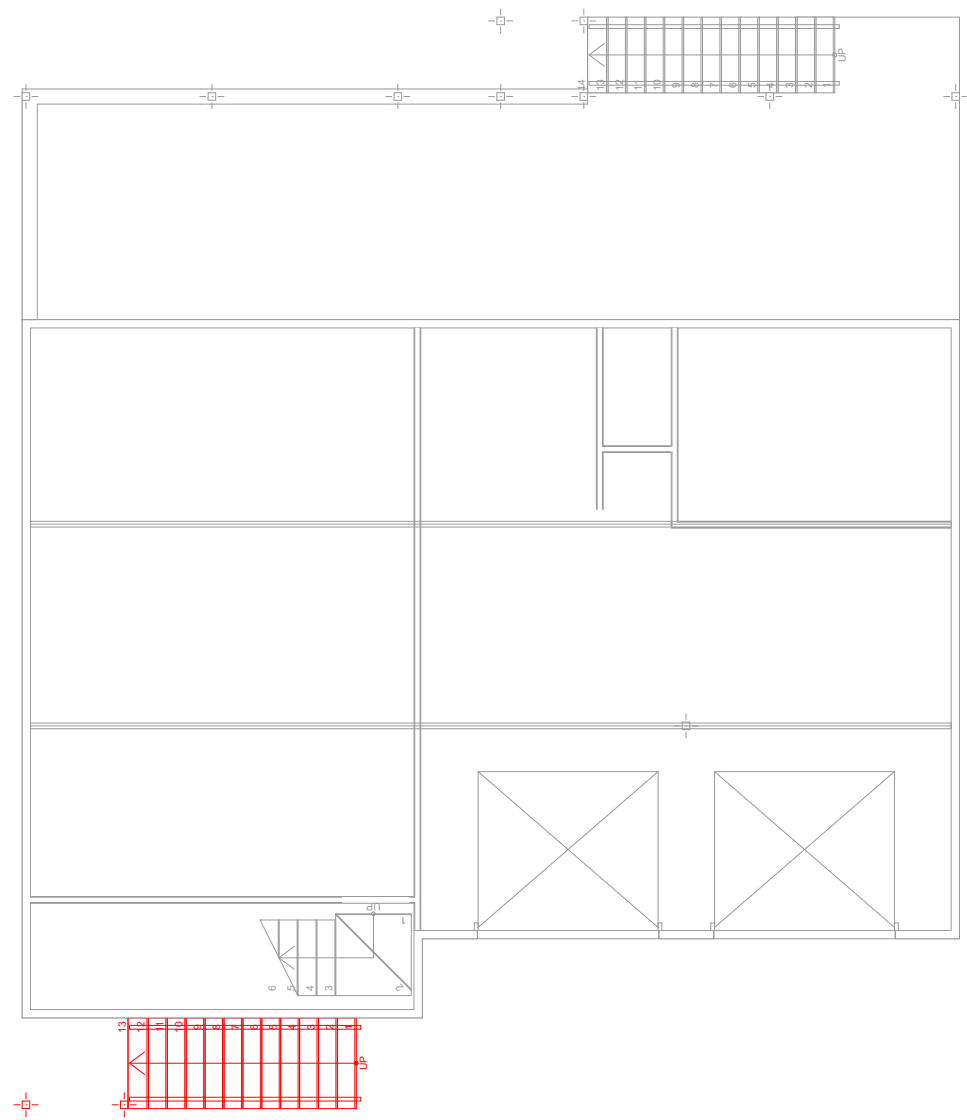

Sub-Floor Demolition Plan 1:100

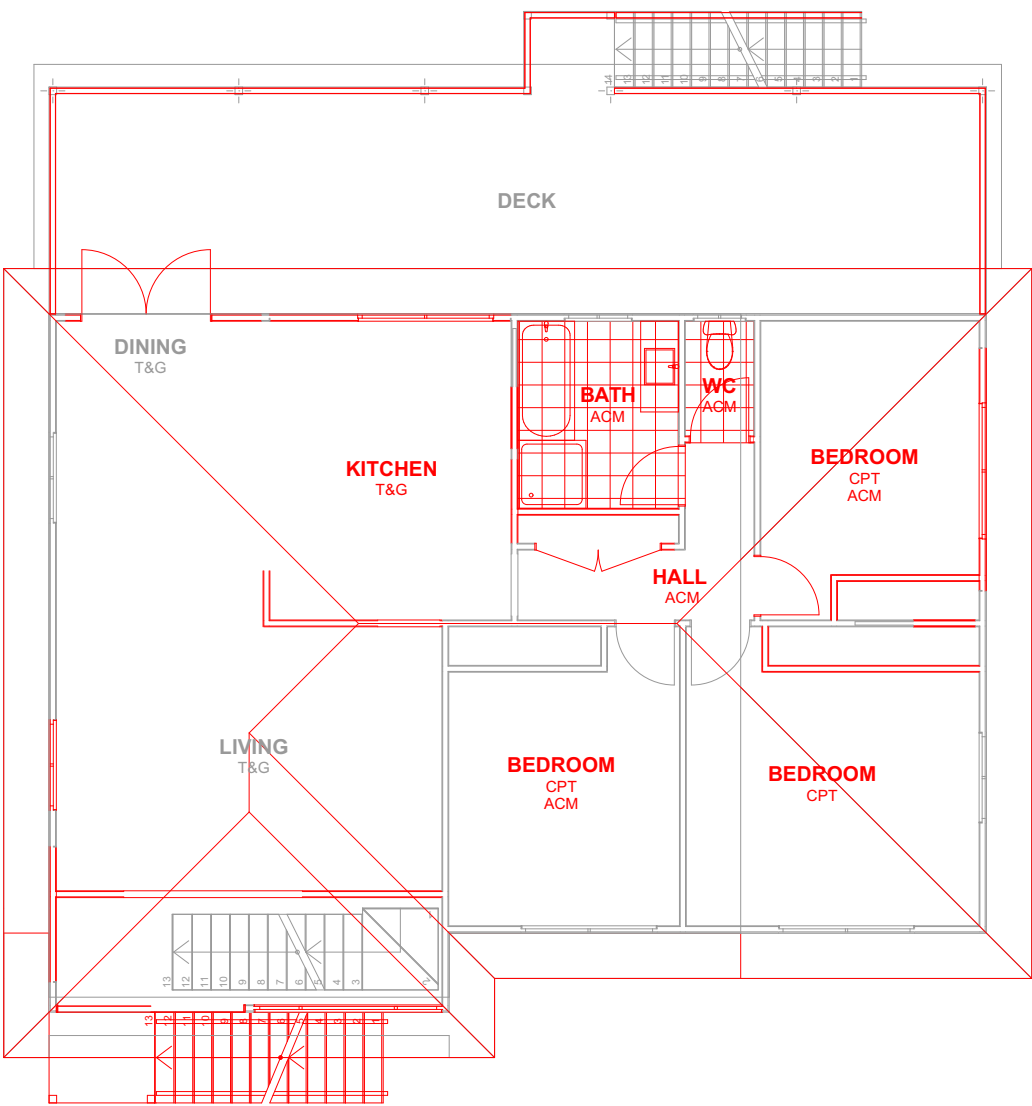

Ground Floor Demolition Plan 1:100




Update Renovate Pty Ltd

Lic N# 15080316 ABN:37 618 593 730
PO Box 3252 Norman Park QLD 4170
Ph: 07 3843 4700
info@updaterenovate.com.au
www.updaterenovate.com.au

Mr & Mrs Smith

54 Smith Street Smithson QLD 4000
Australia


CD1.4 C/2022/Smith

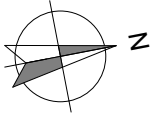

Issue	Amendments	Date


COPYRIGHT.
This drawing and design depicted on this plan remains the property of the author and builder. Reproduction in part or whole is prohibited unless written permission is obtained from the author or builder. Plans are for use only on this job as specified in the title box. Confirm all measurements on site prior to starting and make adjustments as required to suit the building conditions.

Designed By:
Ray Hattin
Printing Scale:
1:100 @ A3
Date Printed:
15-Jun-18
Page 2

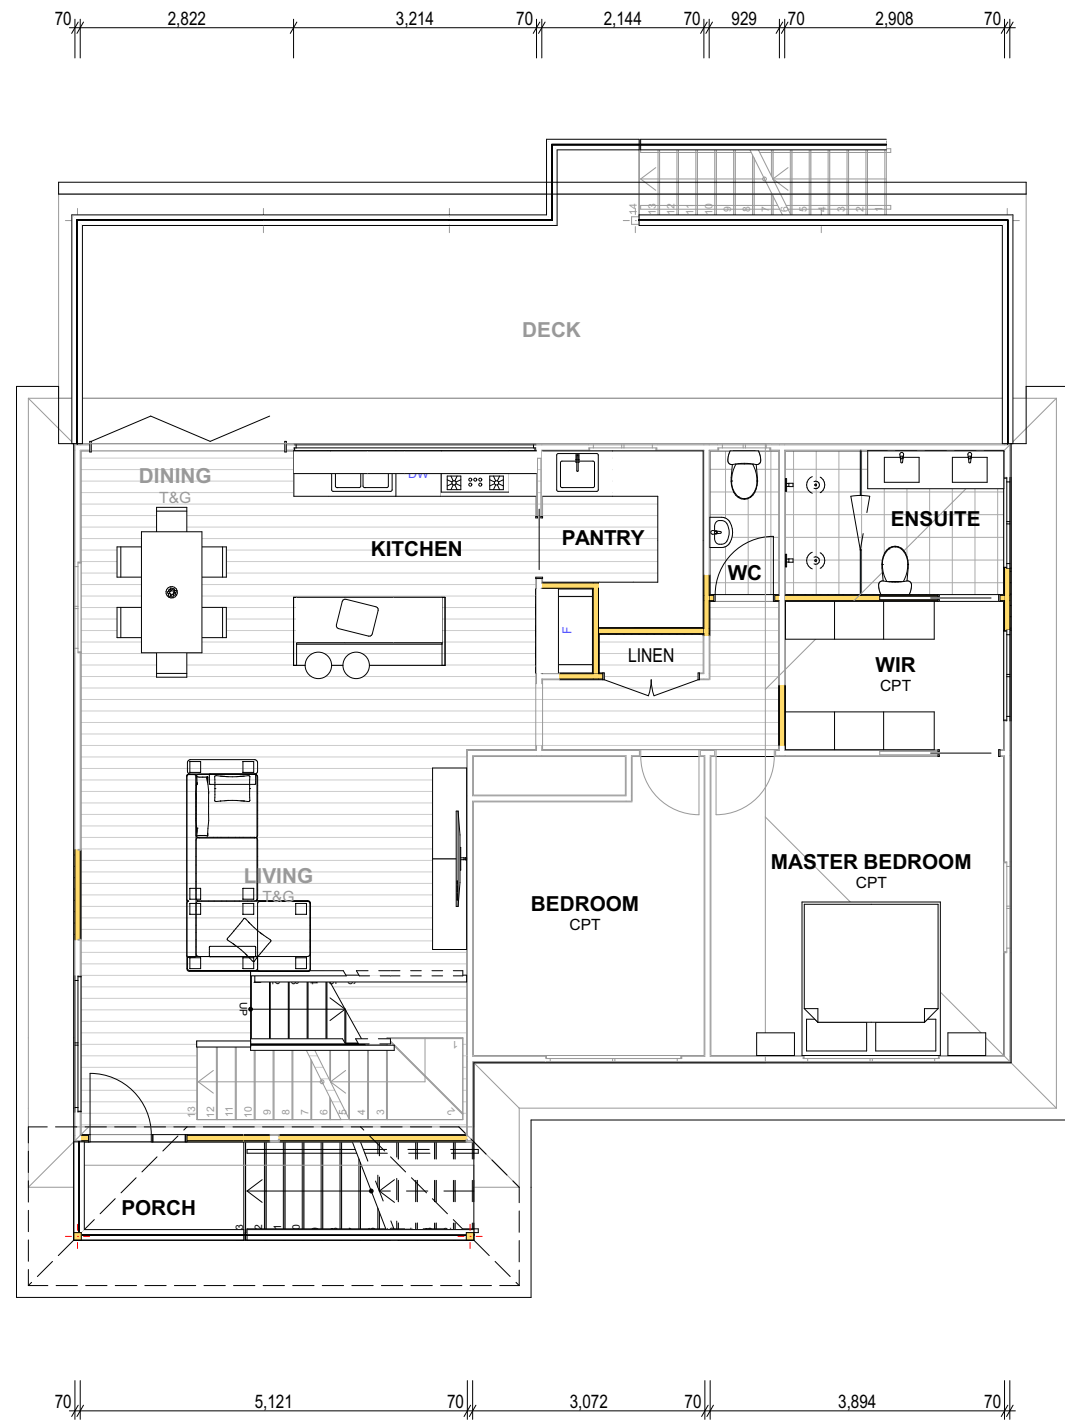

Proposed Ground Floor Plan

1:100

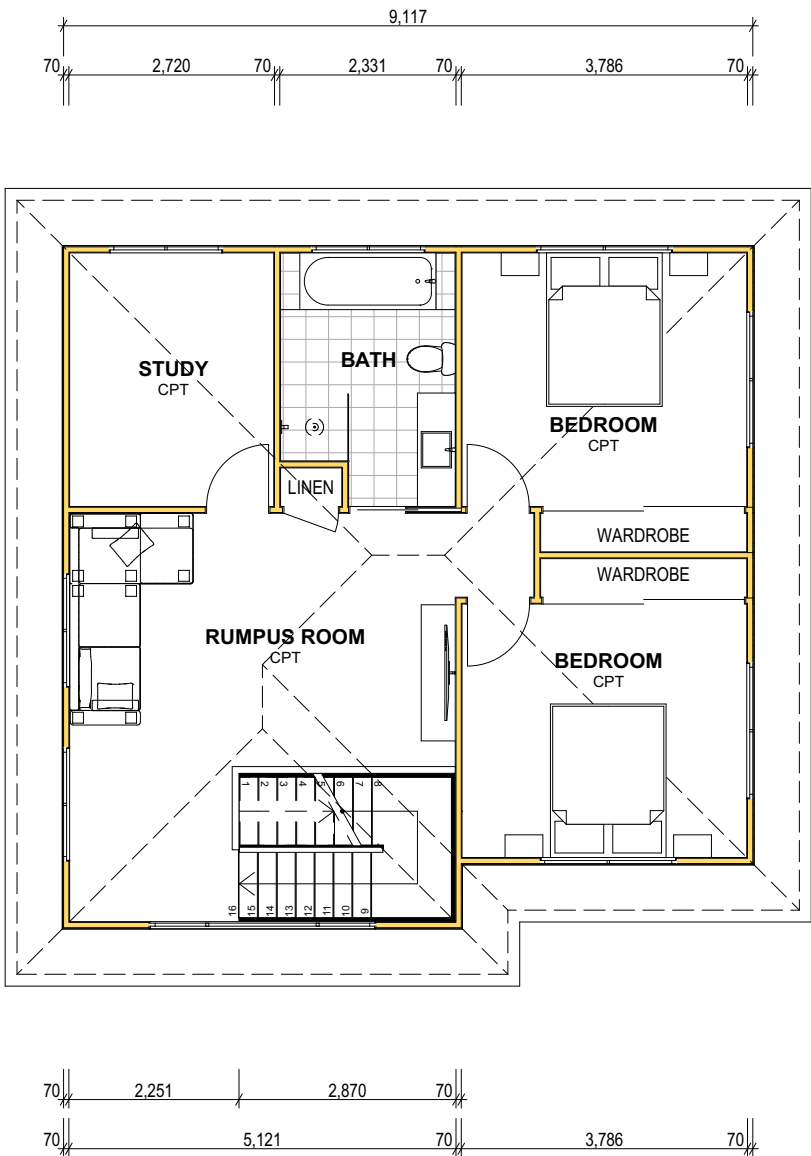

Proposed Second Storey Floor Plan

1:100




Update Renovate Pty Ltd

Lic N# 15080316 ABN:37 618 593 730
PO Box 3252 Norman Park QLD 4170
Ph: 07 3843 4700
info@updaterenovate.com.au
www.updaterenovate.com.au

Mr & Mrs Smith

54 Smith Street Smithson QLD 4000
Australia

CD1.4 C/2022/Smith

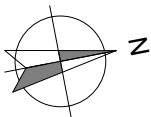

Issue	Amendments	Date

COPYRIGHT.
This drawing and design depicted on this plan remains the property of the author and builder. Reproduction in part or whole is prohibited unless written permission is obtained from the author or builder. Plans are for use only on this job as specified in the title box. Confirm all measurements on site prior to starting and make adjustments as required to suit the building conditions.

Designed By:
Ray Hattin
Printing Scale:
1:100 @ A3
Date Printed:
15-Jun-18
Page 3




Update Renovate Pty Ltd
Lic N# 15080316 ABN:37 618 593 730
PO Box 3252 Norman Park QLD 4170
Ph: 07 3843 4700
info@updaterenovate.com.au
www.updaterenovate.com.au

Mr & Mrs Smith

54 Smith Street Smithson QLD 4000
Australia

CD1.4 C/2022/Smith

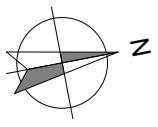

COPYRIGHT.
This drawing and design depicted on this plan remains the property of the author and builder. Reproduction in part or whole is prohibited unless written permission is obtained from the author or builder. Plans are for use only on this job as specified in the title box. Confirm all measurements on site prior to starting and make adjustments as required to suit the building conditions.

Designed By:
Ray Hattin
Printing Scale:
1:100 @ A3
Date Printed:
15-Jun-18
Page 4




Update Renovate Pty Ltd
Lic N# 15080316 ABN:37 618 593 730
PO Box 3252 Norman Park QLD 4170
Ph: 07 3843 4700
info@updaterenovate.com.au
www.updaterenovate.com.au

Mr & Mrs Smith

54 Smith Street Smithson QLD 4000
Australia

CD1.4 C/2022/Smith

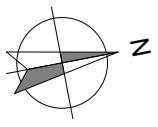

COPYRIGHT.
This drawing and design depicted on this plan remains the property of the author and builder. Reproduction in part or whole is prohibited unless written permission is obtained from the author or builder. Plans are for use only on this job as specified in the title box. Confirm all measurements on site prior to starting and make adjustments as required to suit the building conditions.

Designed By:
Ray Hattin
Printing Scale:
1:100 @ A3
Date Printed:
15-Jun-18
Page 5




Update Renovate Pty Ltd

Lic N# 15080316 ABN:37 618 593 730
PO Box 3252 Norman Park QLD 4170
Ph: 07 3843 4700
info@updaterenovate.com.au
www.updaterenovate.com.au

Mr & Mrs Smith

54 Smith Street Smithson QLD 4000
Australia

CD1.4 C/2022/Smith

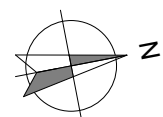

COPYRIGHT.
This drawing and design depicted on this plan remains the property of the author and builder. Reproduction in part or whole is prohibited unless written permission is obtained from the author or builder. Plans are for use only on this job as specified in the title box. Confirm all measurements on site prior to starting and make adjustments as required to suit the building conditions.

Designed By:
Ray Hattin

Printing Scale:
1:100 @ A3

Date Printed:
15-Jun-18

Page 6